





AI BESTAAND




AI NIEUW

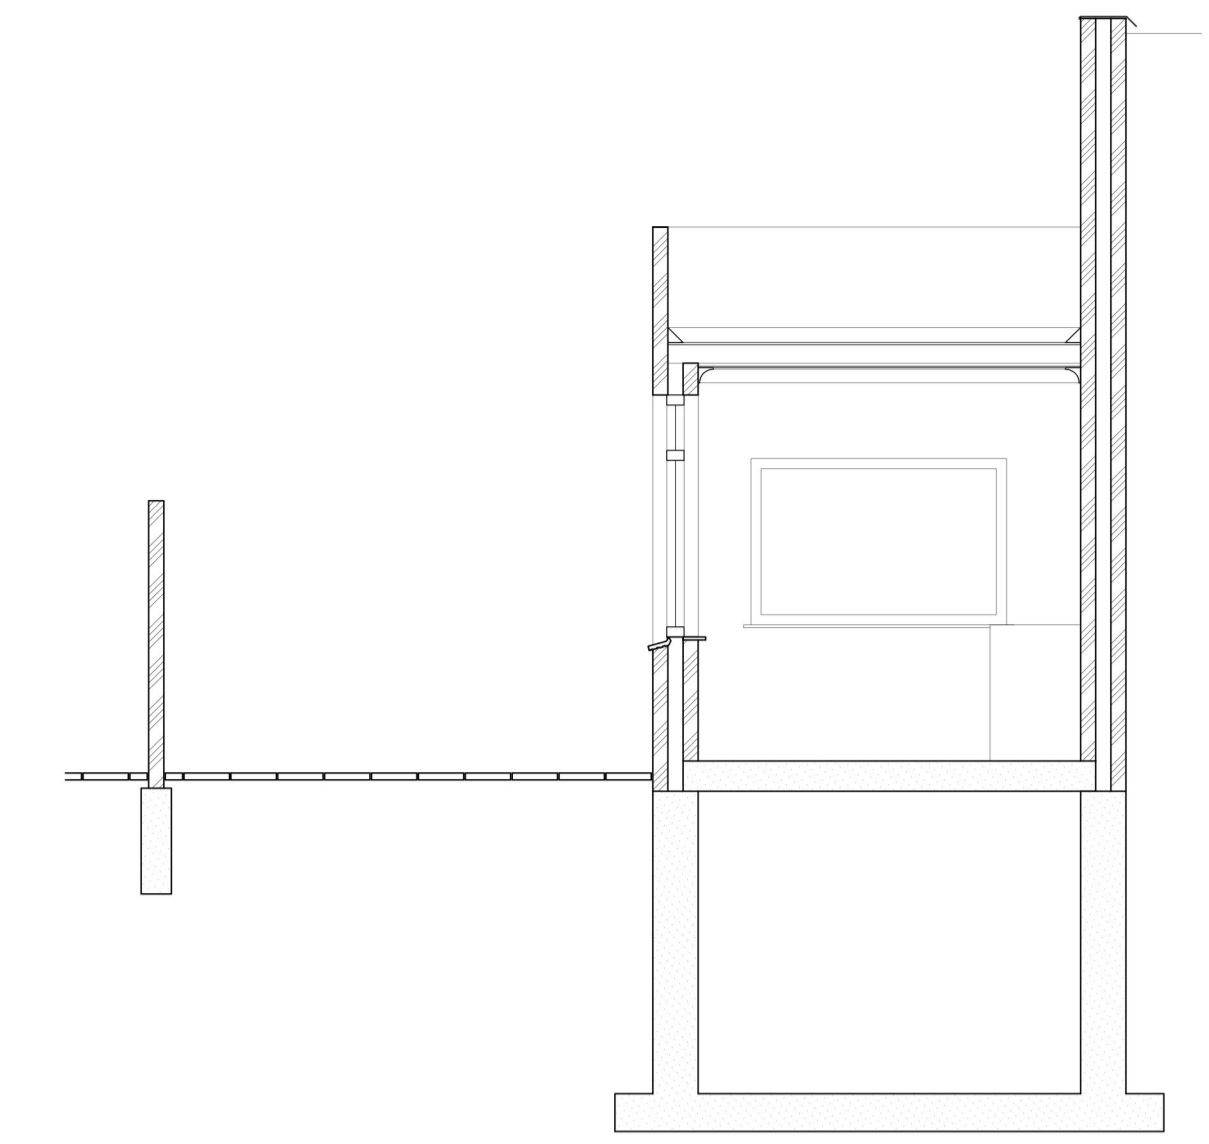

B-B' BESTAAND

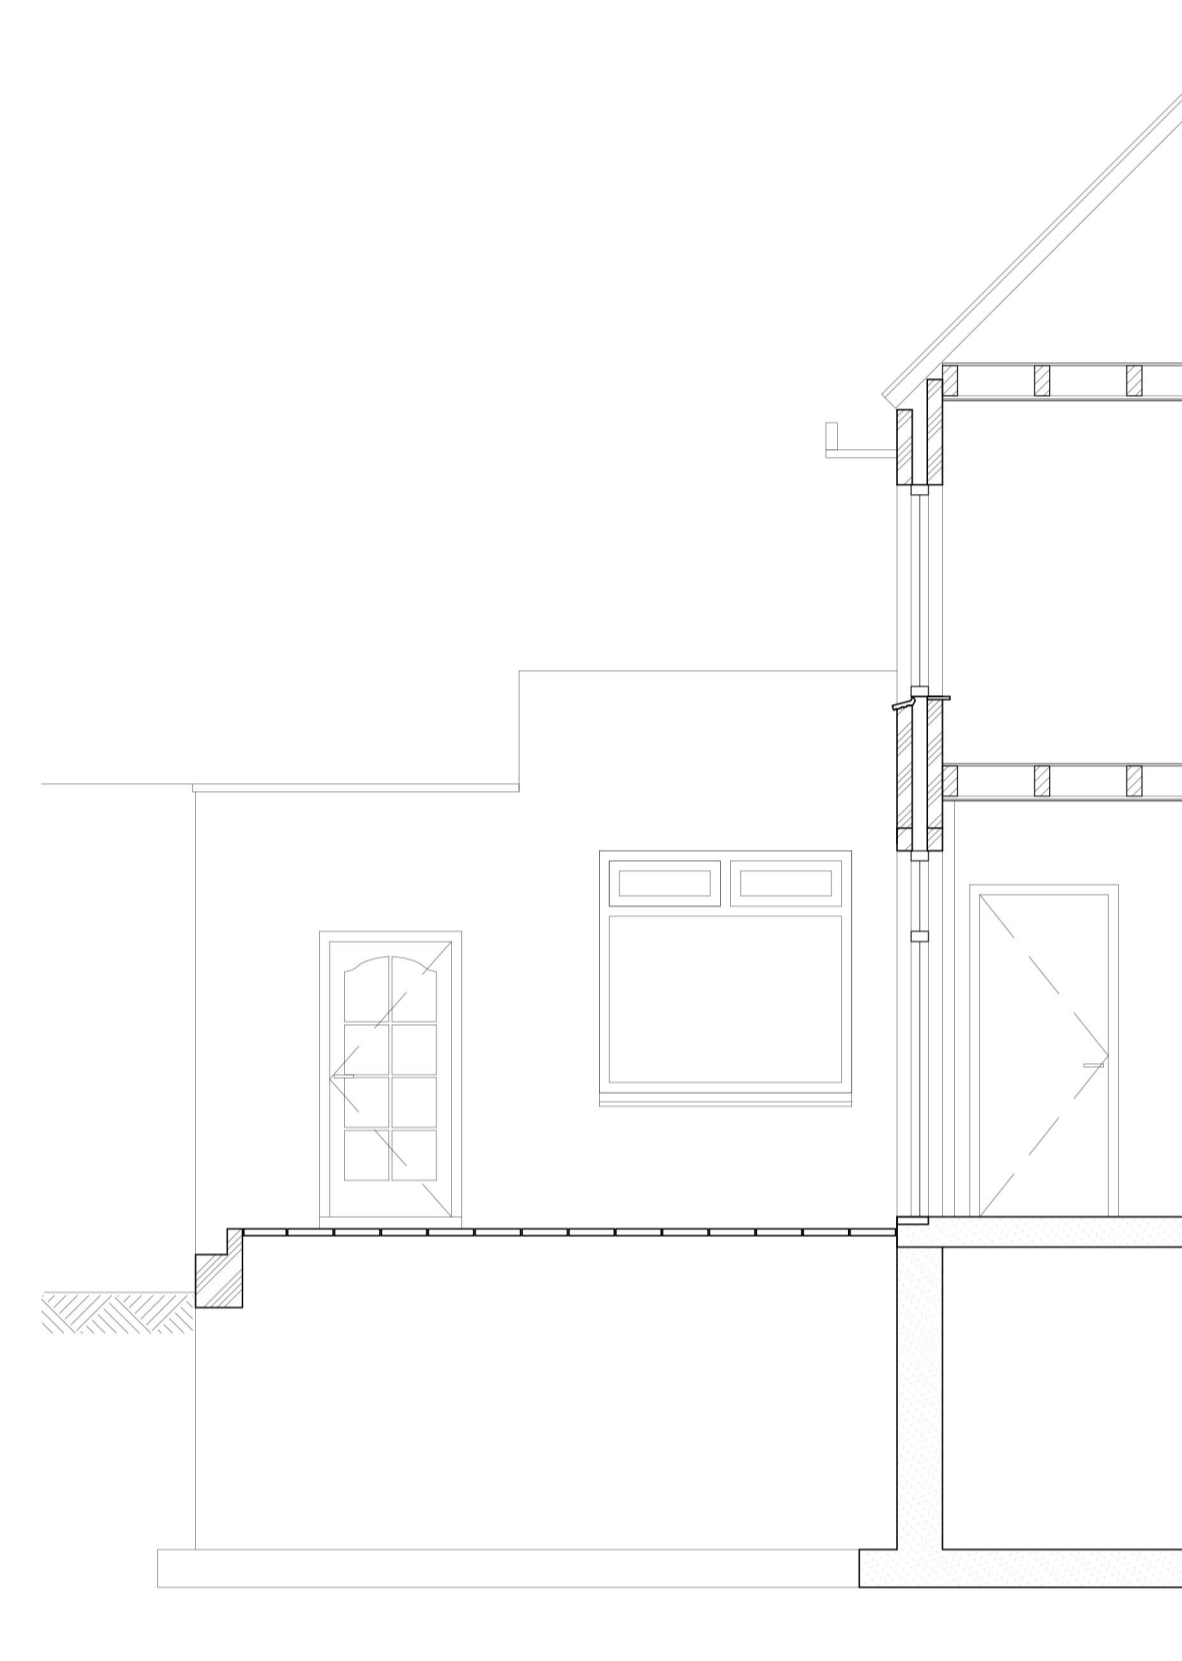


A-A' BESTAAND

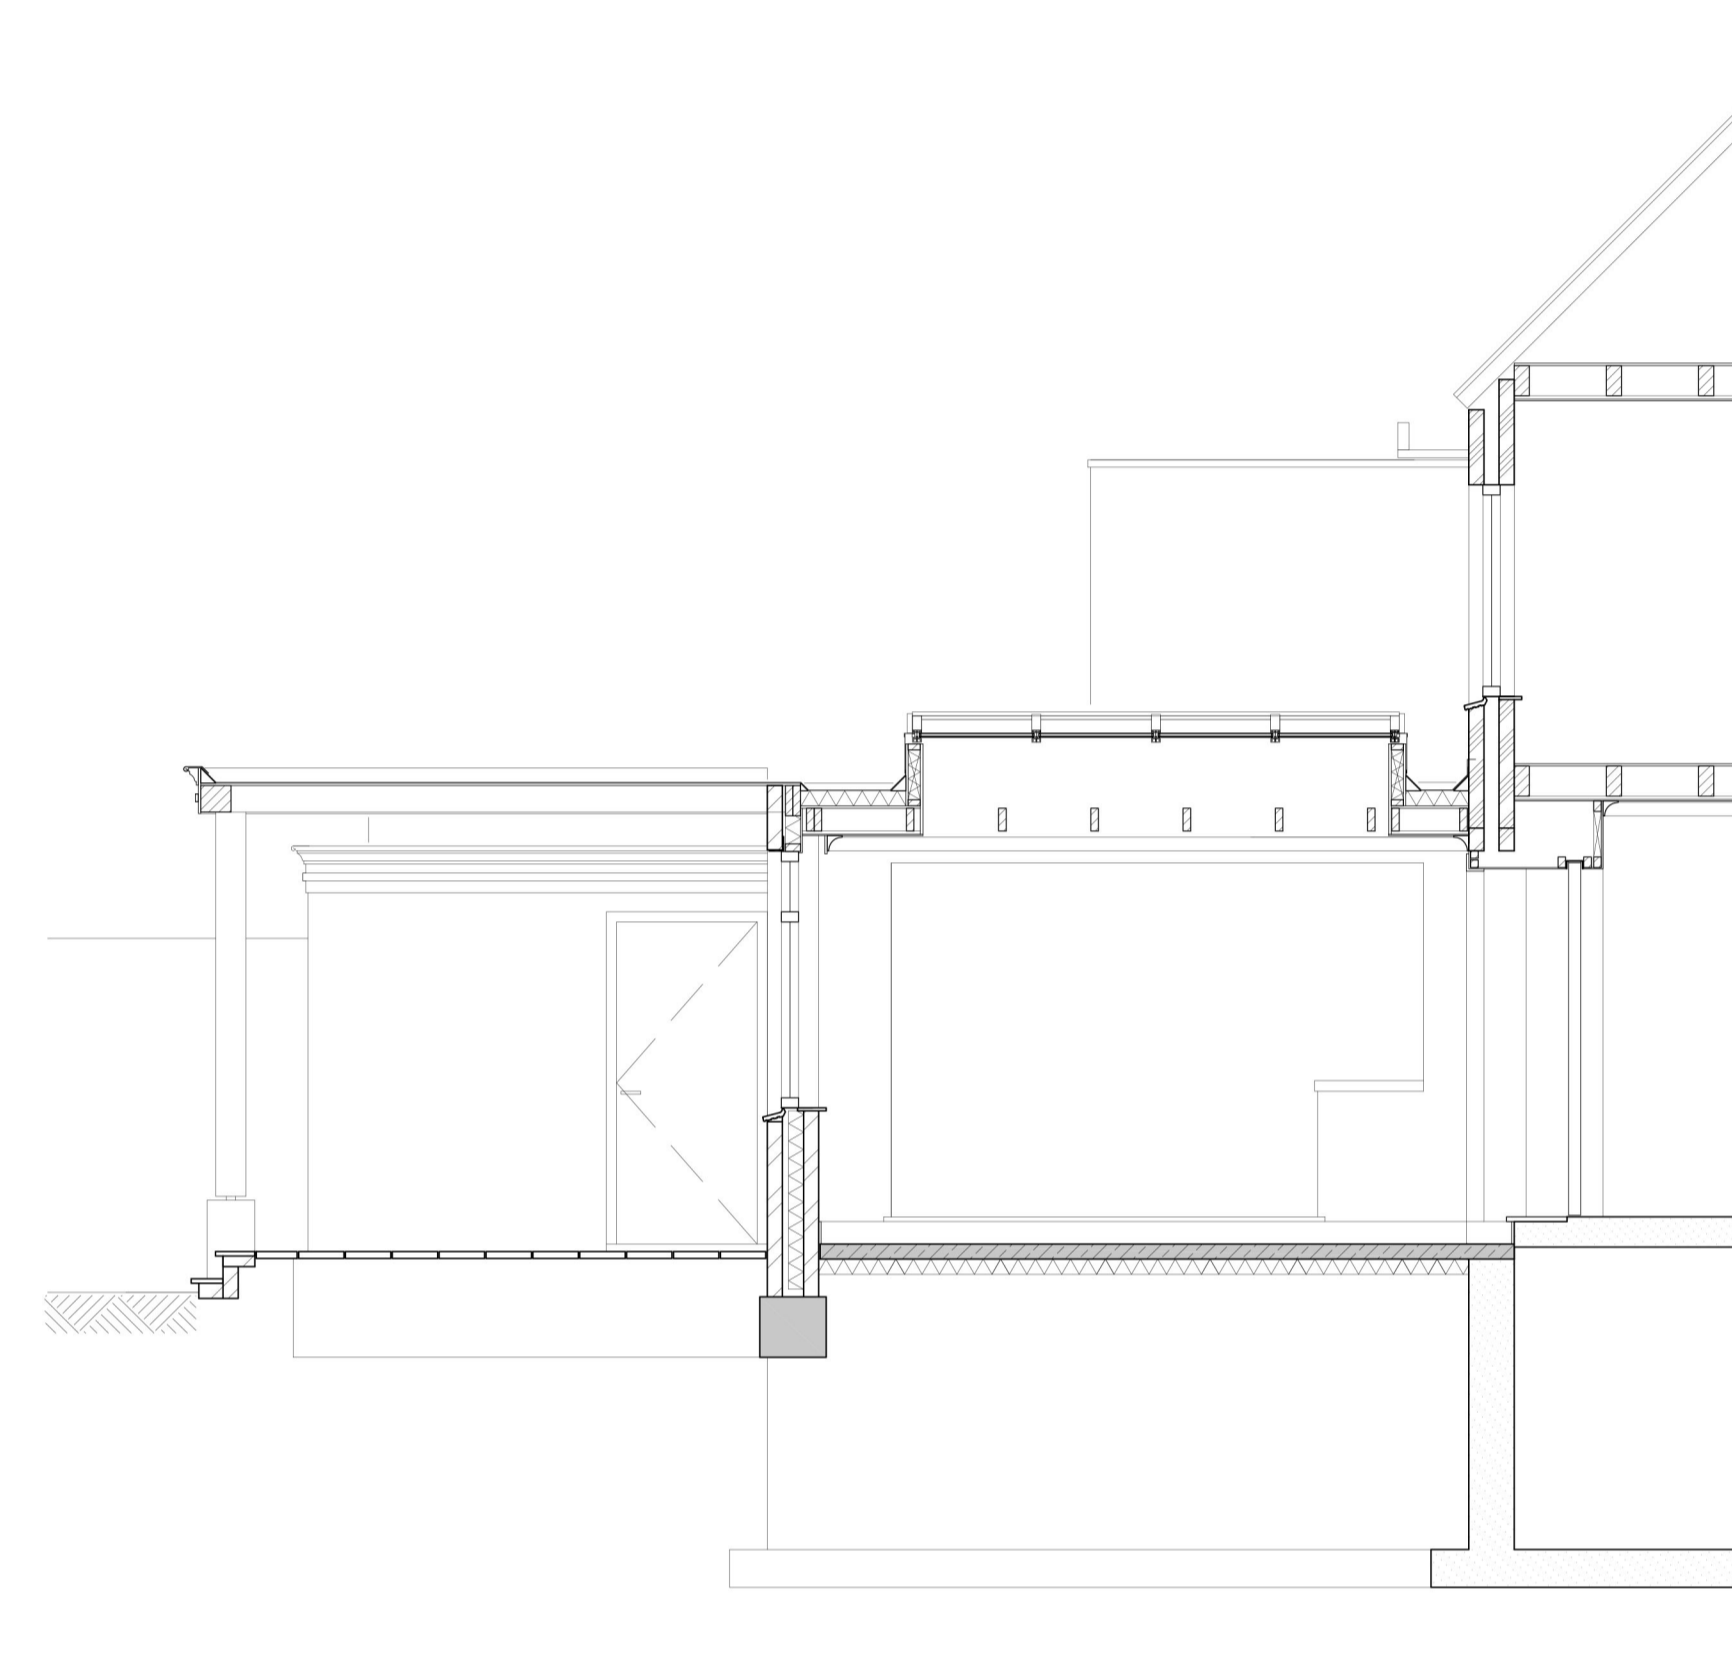


A-A' NIEUW

P+4920
P+3390
P+2970
P+2520
P+2540
P+1950
P+720
PEIL=0
P-180
P-250
P-500
P-930

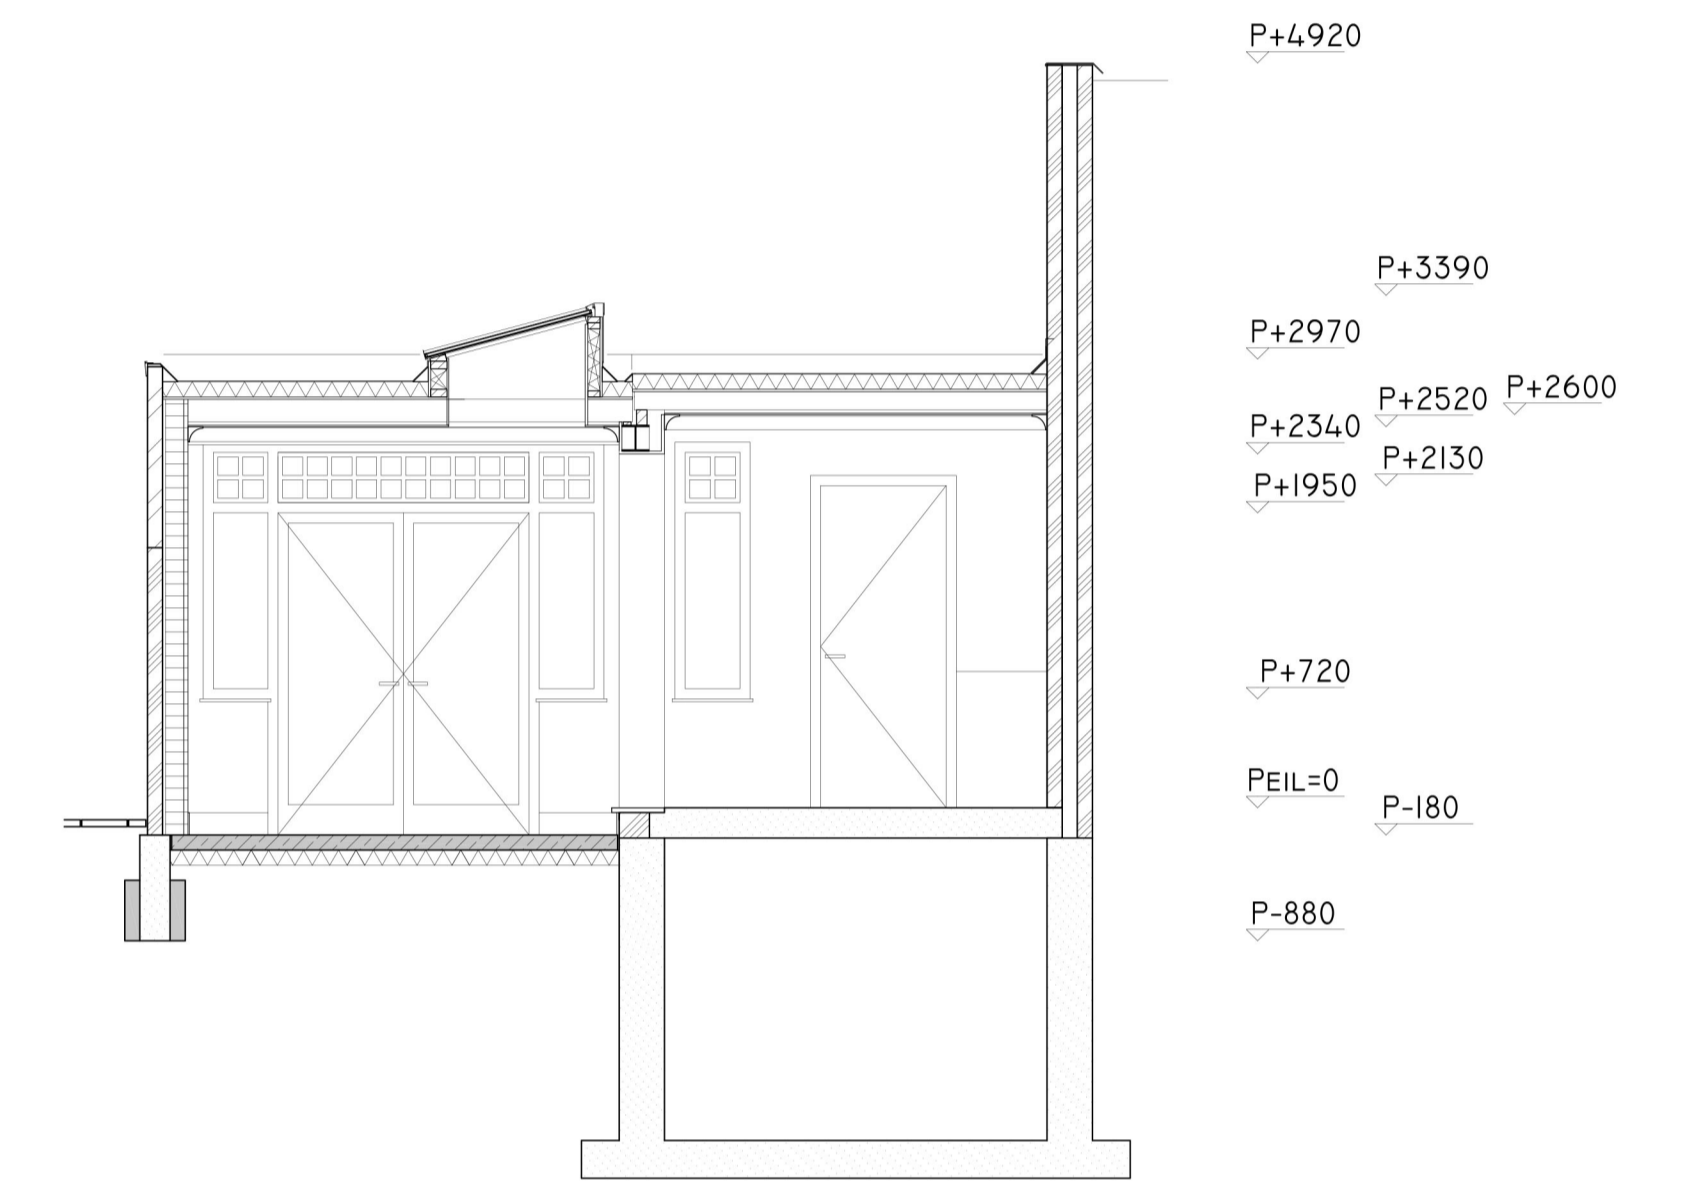


B-B' NIEUW

P+4920
P+3390
P+2970
P+2540
P+2520
P+2600
P+1950
P+2150
P+720
PEIL=0
P-180
P-880

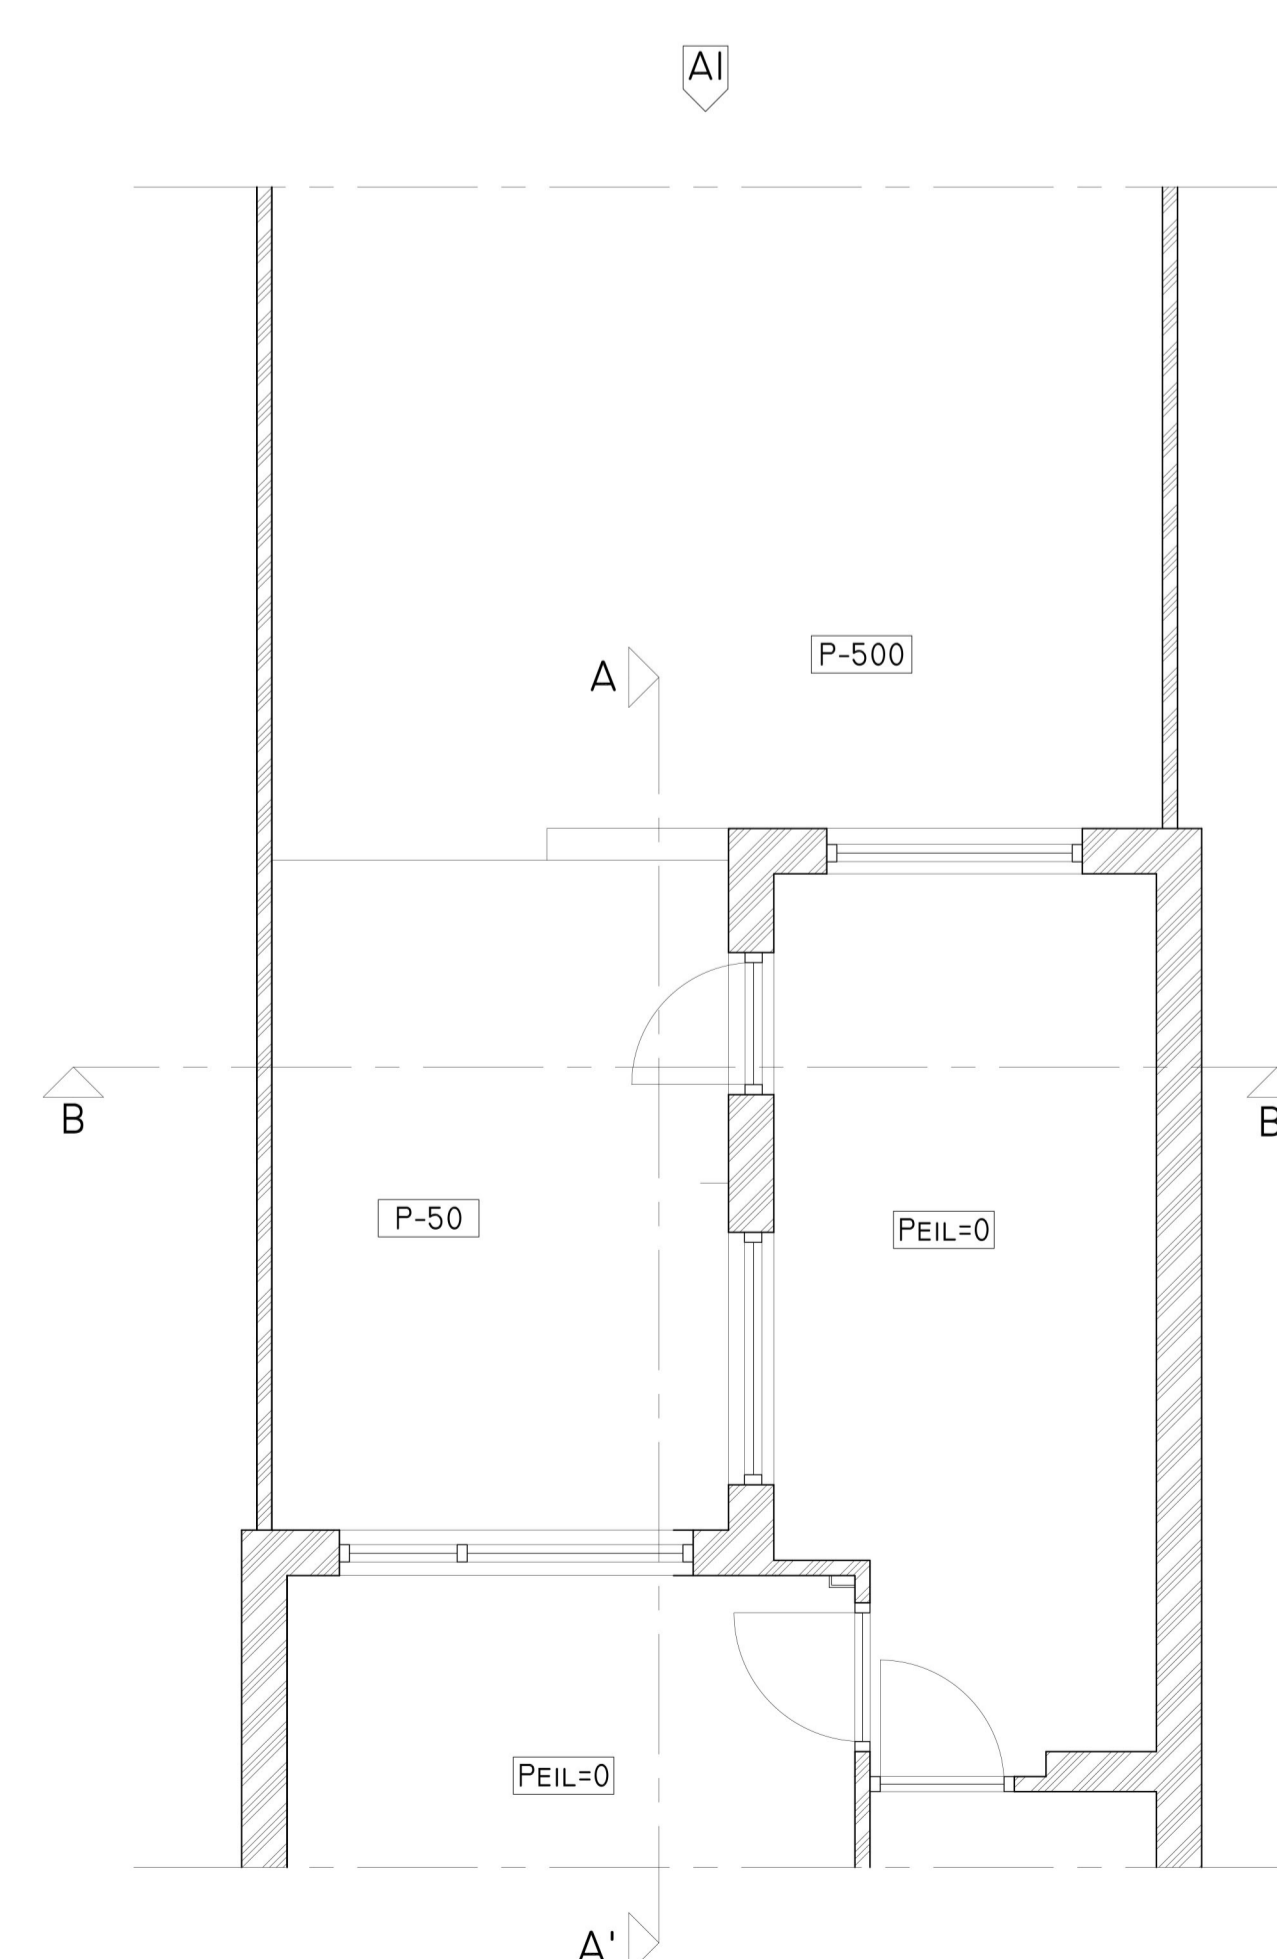

PLATTEGROND BESTAAND

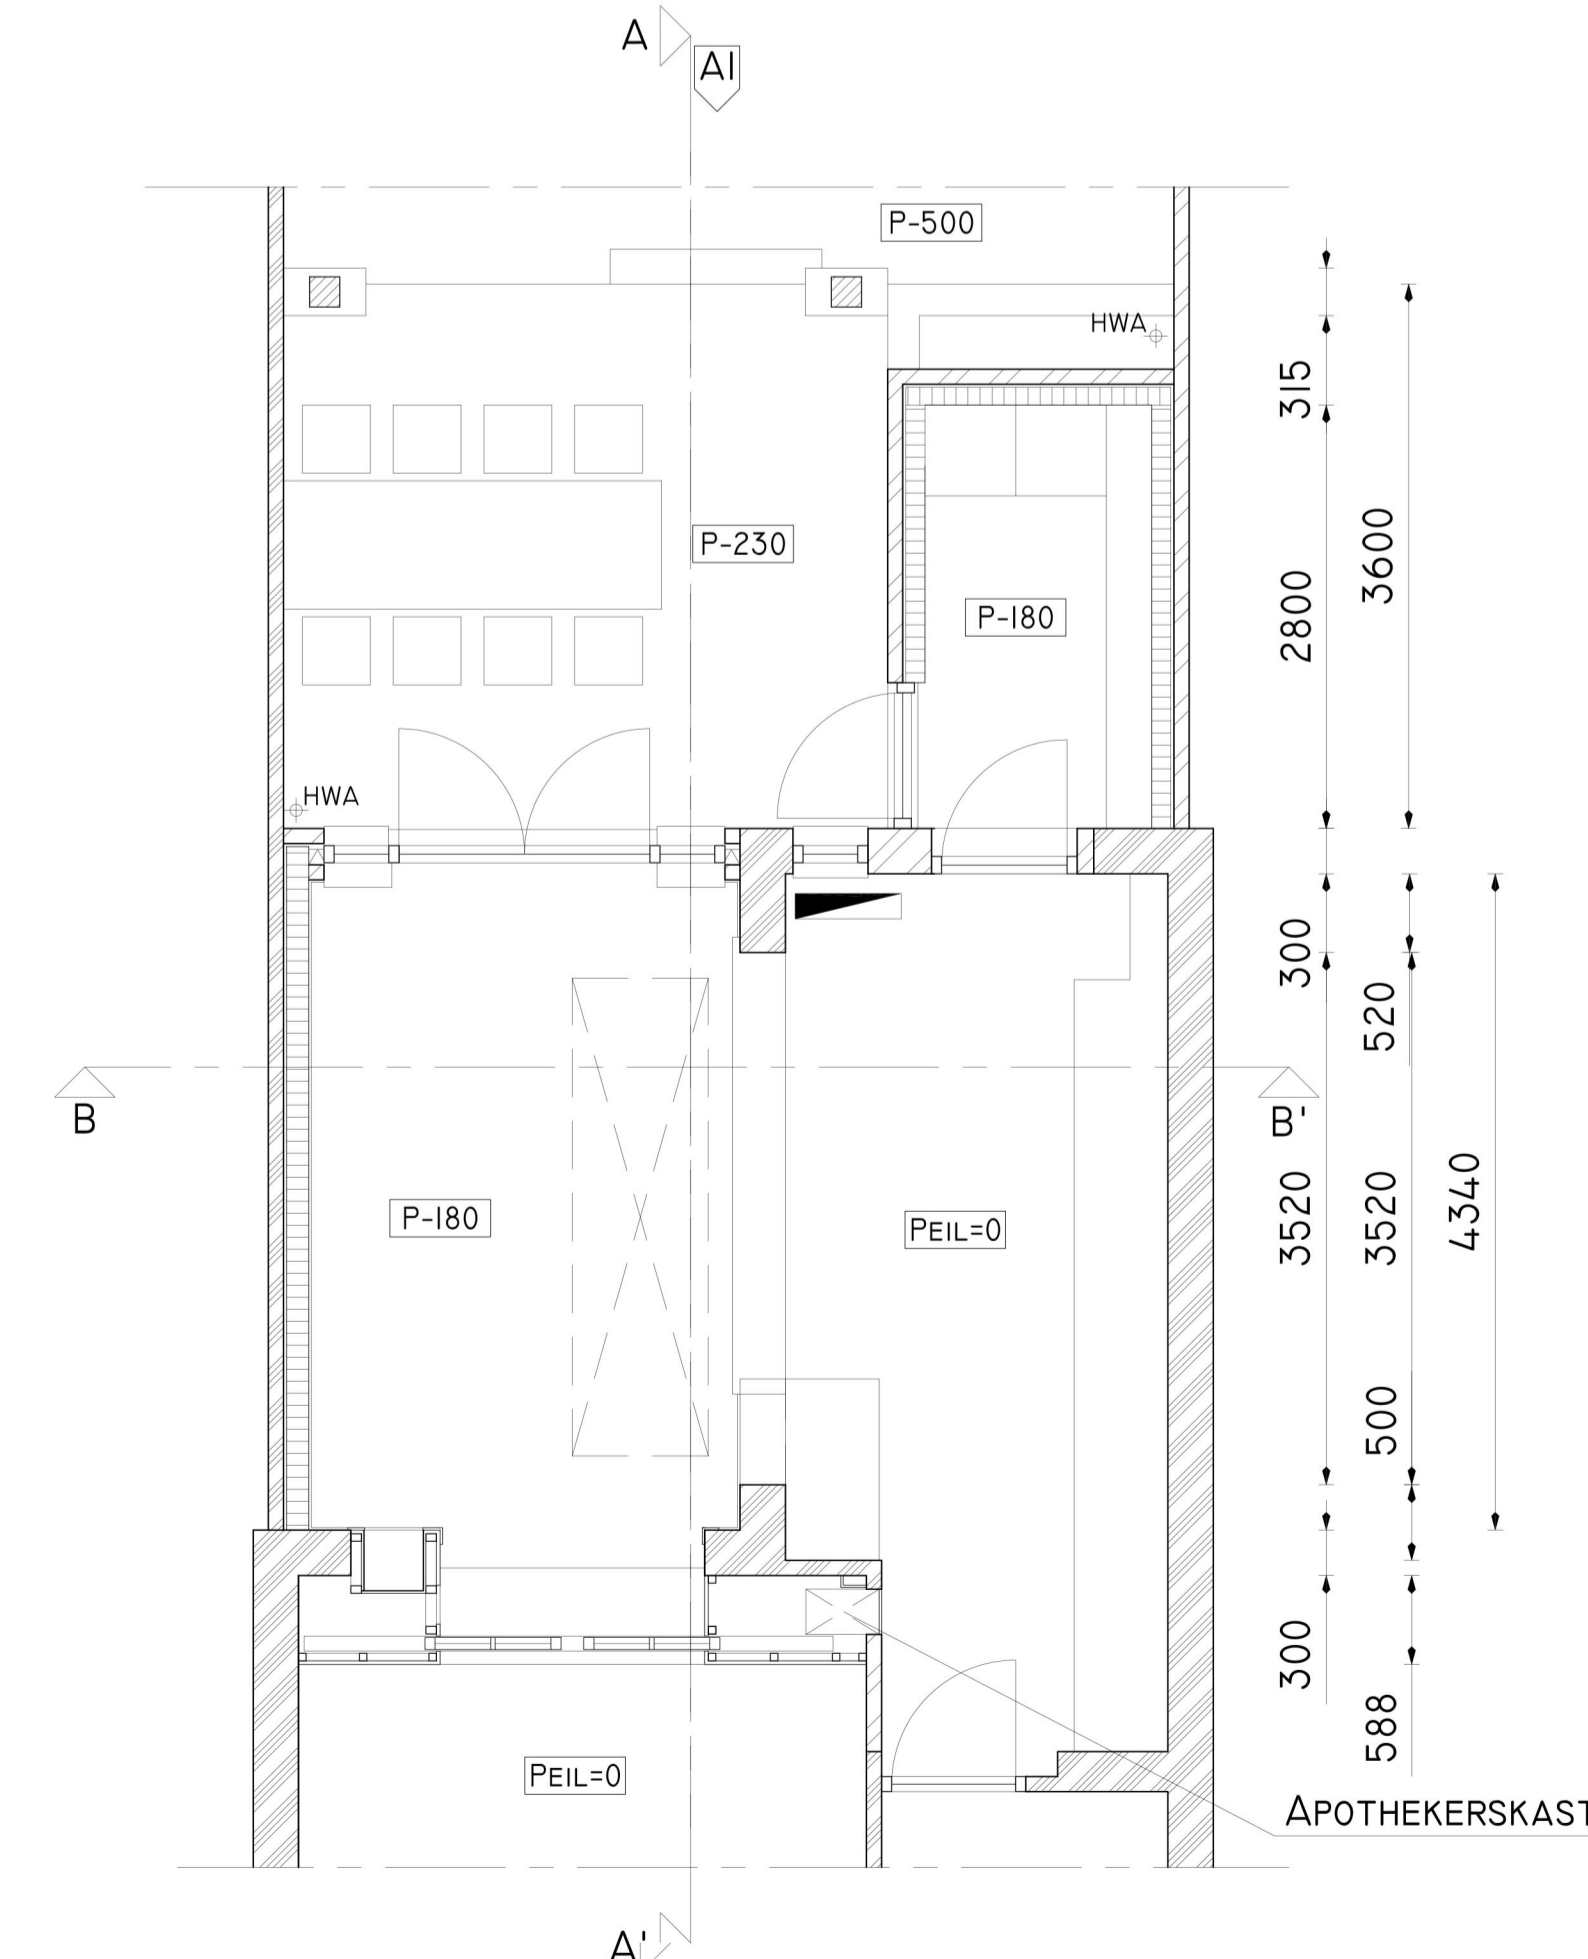

PLATTEGROND NIEUW

936 1750 300 1500
2852 2530
3996
315 2800 3600
300 520 520 4340
3520 3520
500 588
APOTHEKERSKAST

RENVOOI

- METSELWERK BESTAAND
- METSELWERK NIEUW
- LICHTE SCHEIDINGSWAND
- GEWAPEND BETON BESTAAND
- GEWAPEND BETON NIEUW
- DEKVLOER BETON
- CONSTRUCTIEHOUT (NAALDHOUT)
- ISOLATIE
- HEMELWATERAFVOER
- AANZICHT

ALLE MATEN IN HET WERK TE METEN EN TE CONTROLEREN
ALLE HOUTEN, STALEN EN STENEN CONSTRUCTIES VOLGENS TEKENING EN BEREKENING CONSTRUCTEUR

